


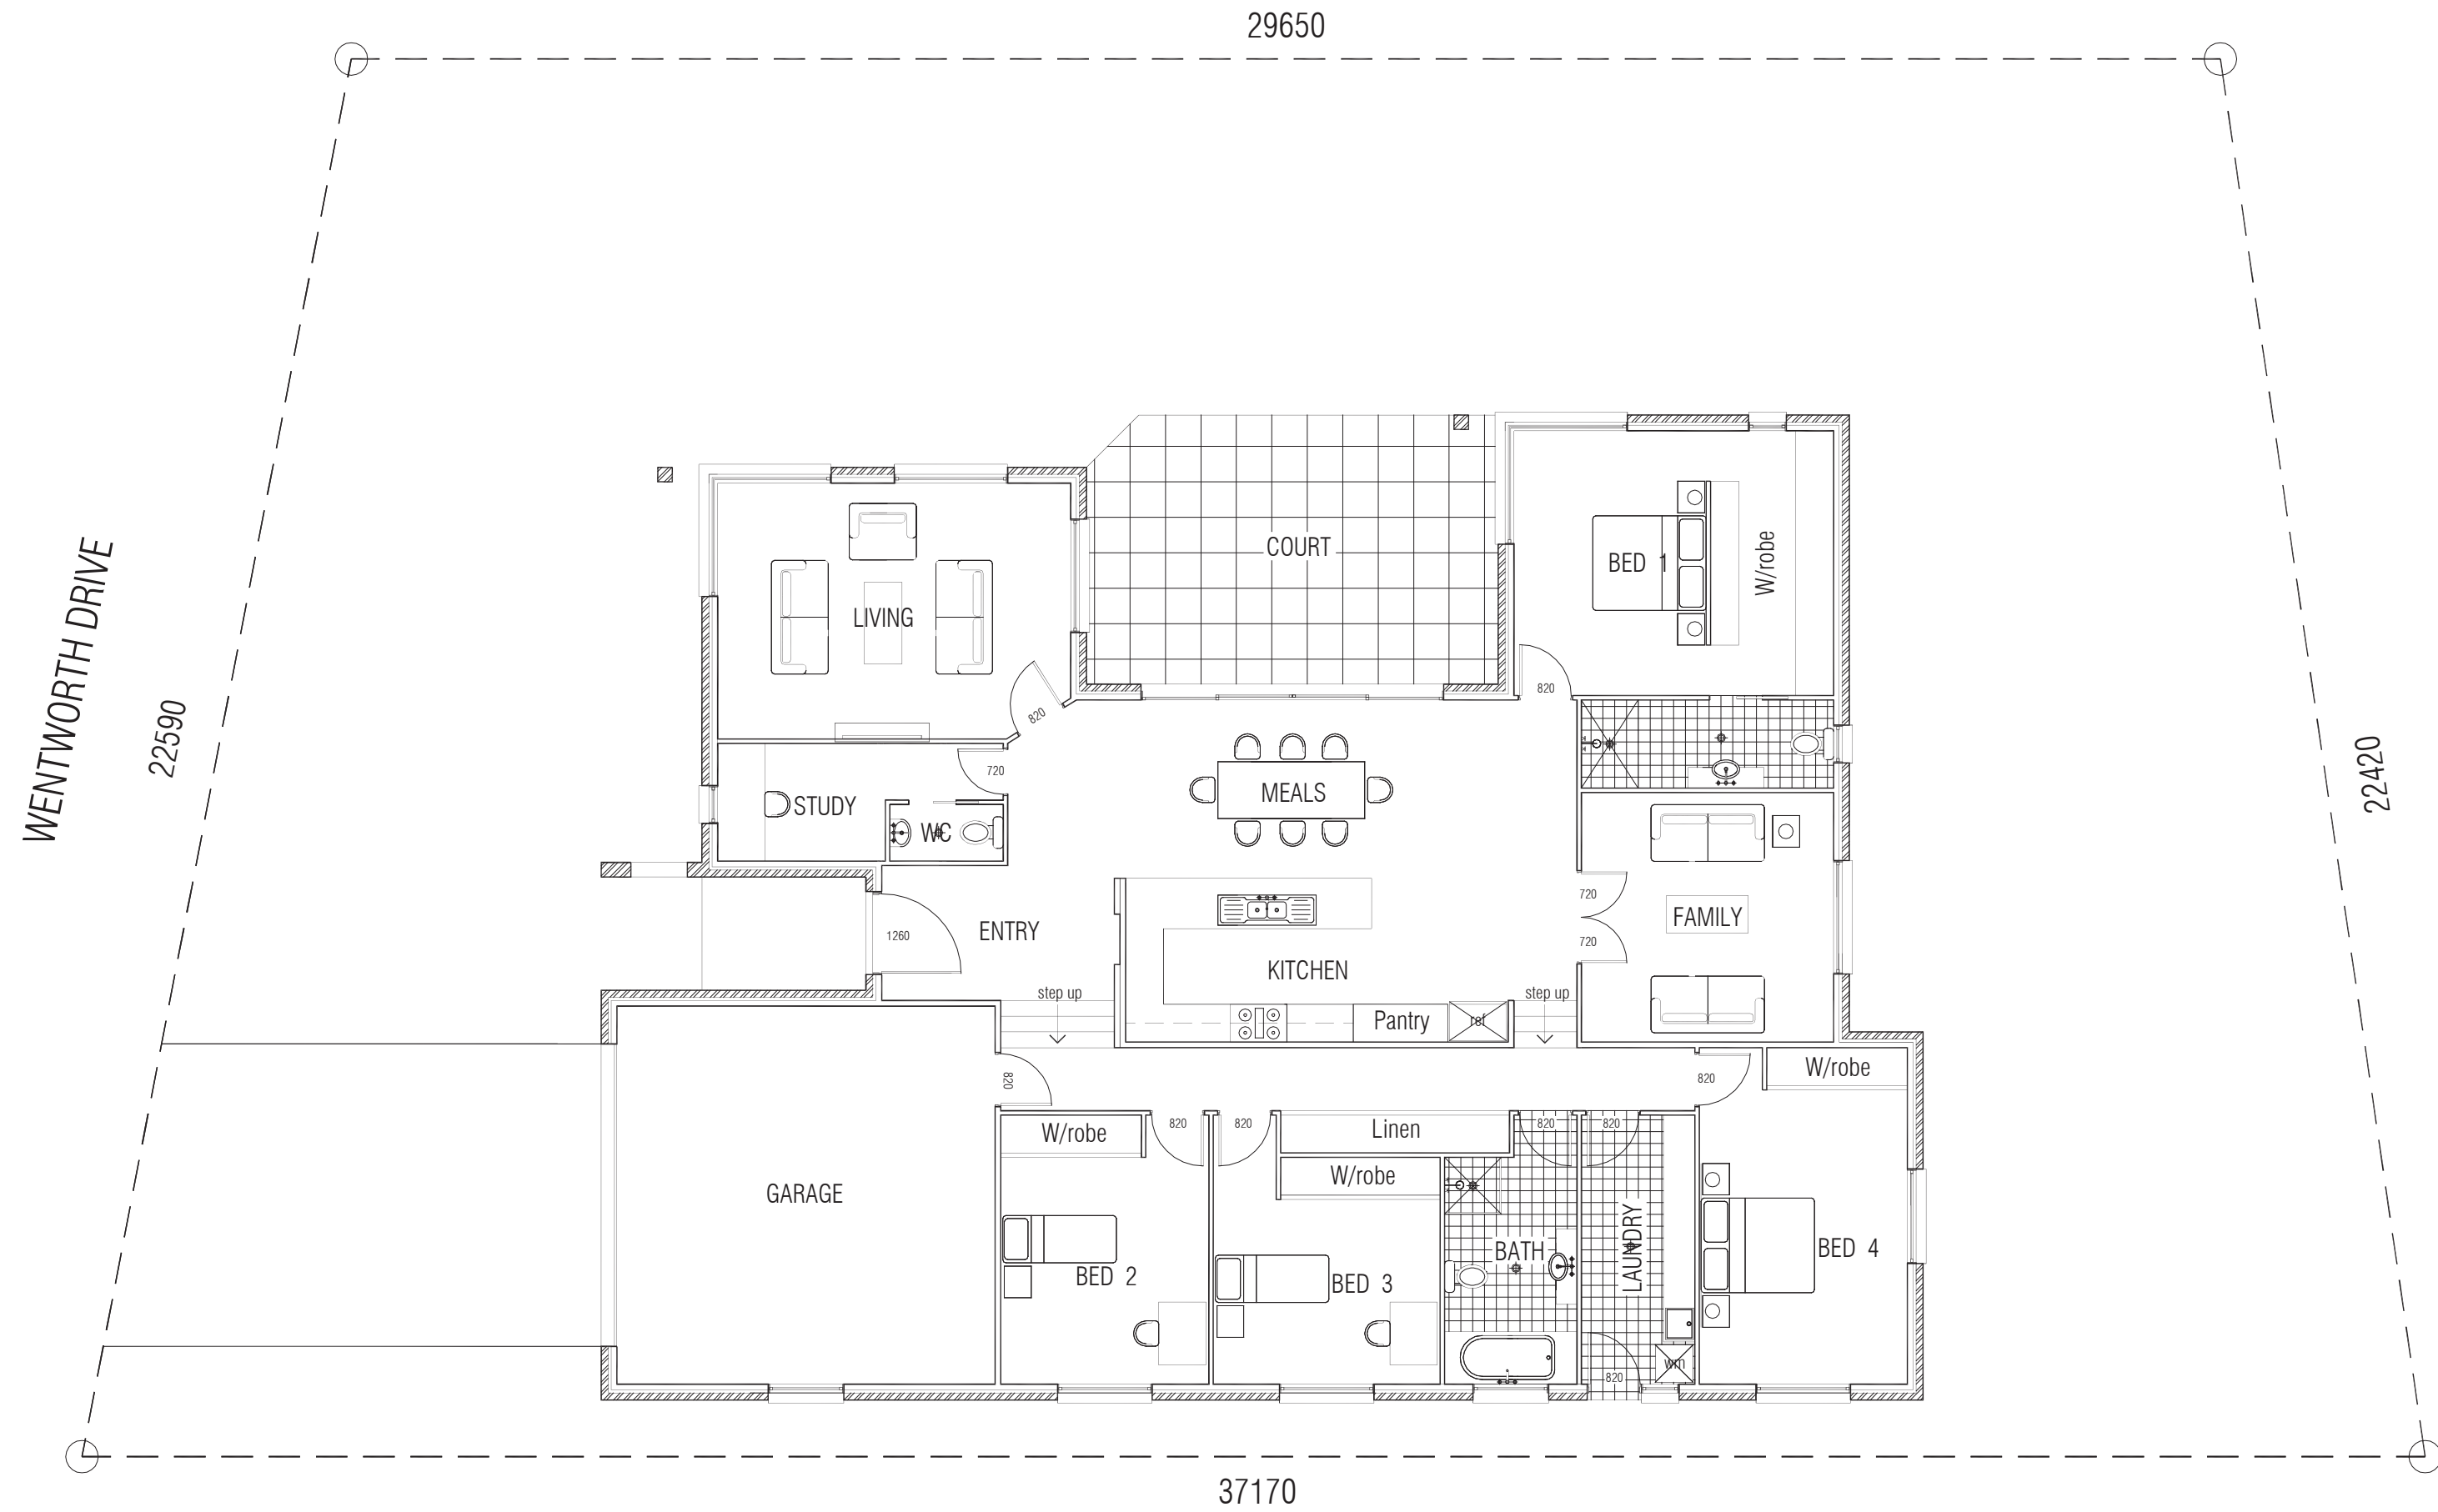

FLOOR PLAN
Area 264.8 sq. m.



Notes

Amendment

Issue Date

Project

PROPOSED DWELLING
LOT 110 WENTWORTH DRIVE,
BATHURST

Drawing Title

SKETCH PLAN

Project No.

09.14

Quickdraw
DESIGN

Suite 3, 49 Keppel Street Bathurst
ph: 02 6331 1733 m: 0415 257 498
e: ian@quickdrawdesign.com
www.quickdrawdesign.com.au

Scale

1:100 at A2

Drawn

IW

Date

13.05.14

Drawing No.

HB 01